


SYMBOLS	DESCRIPTION
⊙	GAS METER
△	REDUCER

ABBREVIATIONS	
CFH	CUBIC FEET PER HOUR
DL	DEMAND LENGTH
HVAC	HEATING VENTILATION AND AIR CONDITIONING UNIT

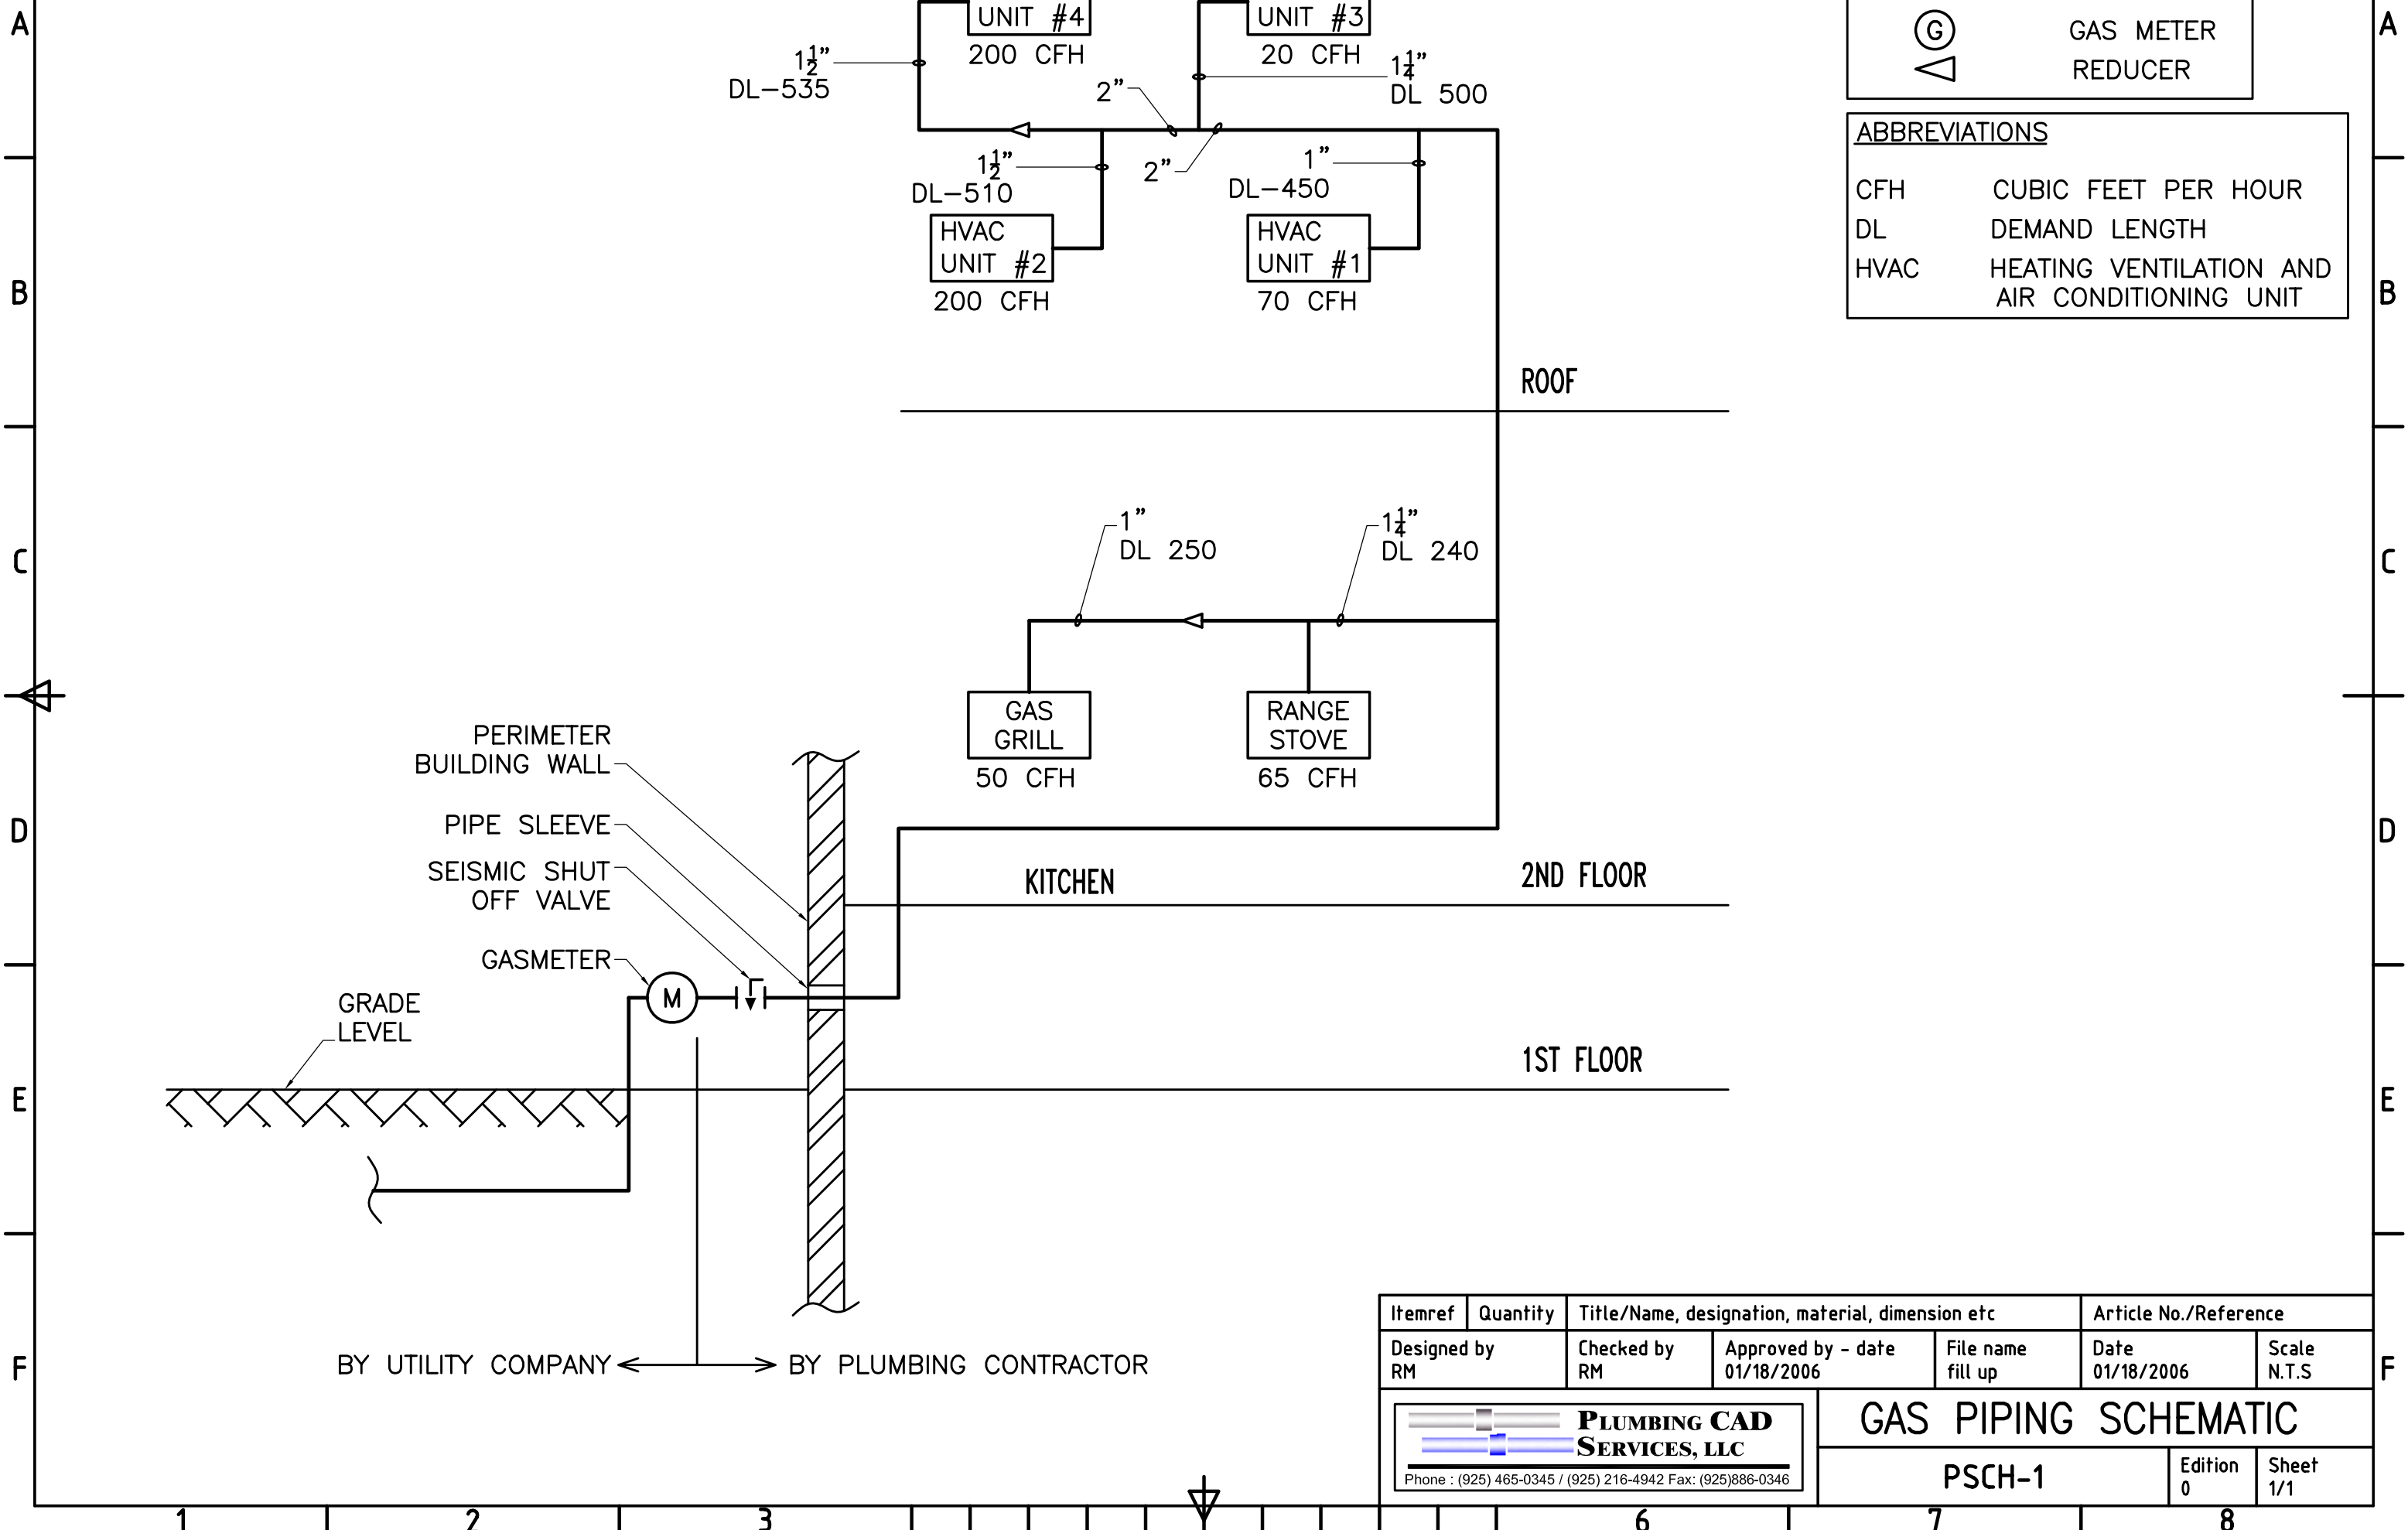

Itemref	Quantity	Title/Name, designation, material, dimension etc	Article No./Reference		
Designed by RM	Checked by RM	Approved by - date 01/18/2006	File name fill up	Date 01/18/2006	Scale N.T.S
PLUMBING CAD SERVICES, LLC <small>Phone : (925) 465-0345 / (925) 216-4942 Fax: (925)886-0346</small>			GAS PIPING SCHEMATIC		
			PSCH-1	Edition 0	Sheet 1/1